


ZonexCommander (Plus) Conceptual Drawing

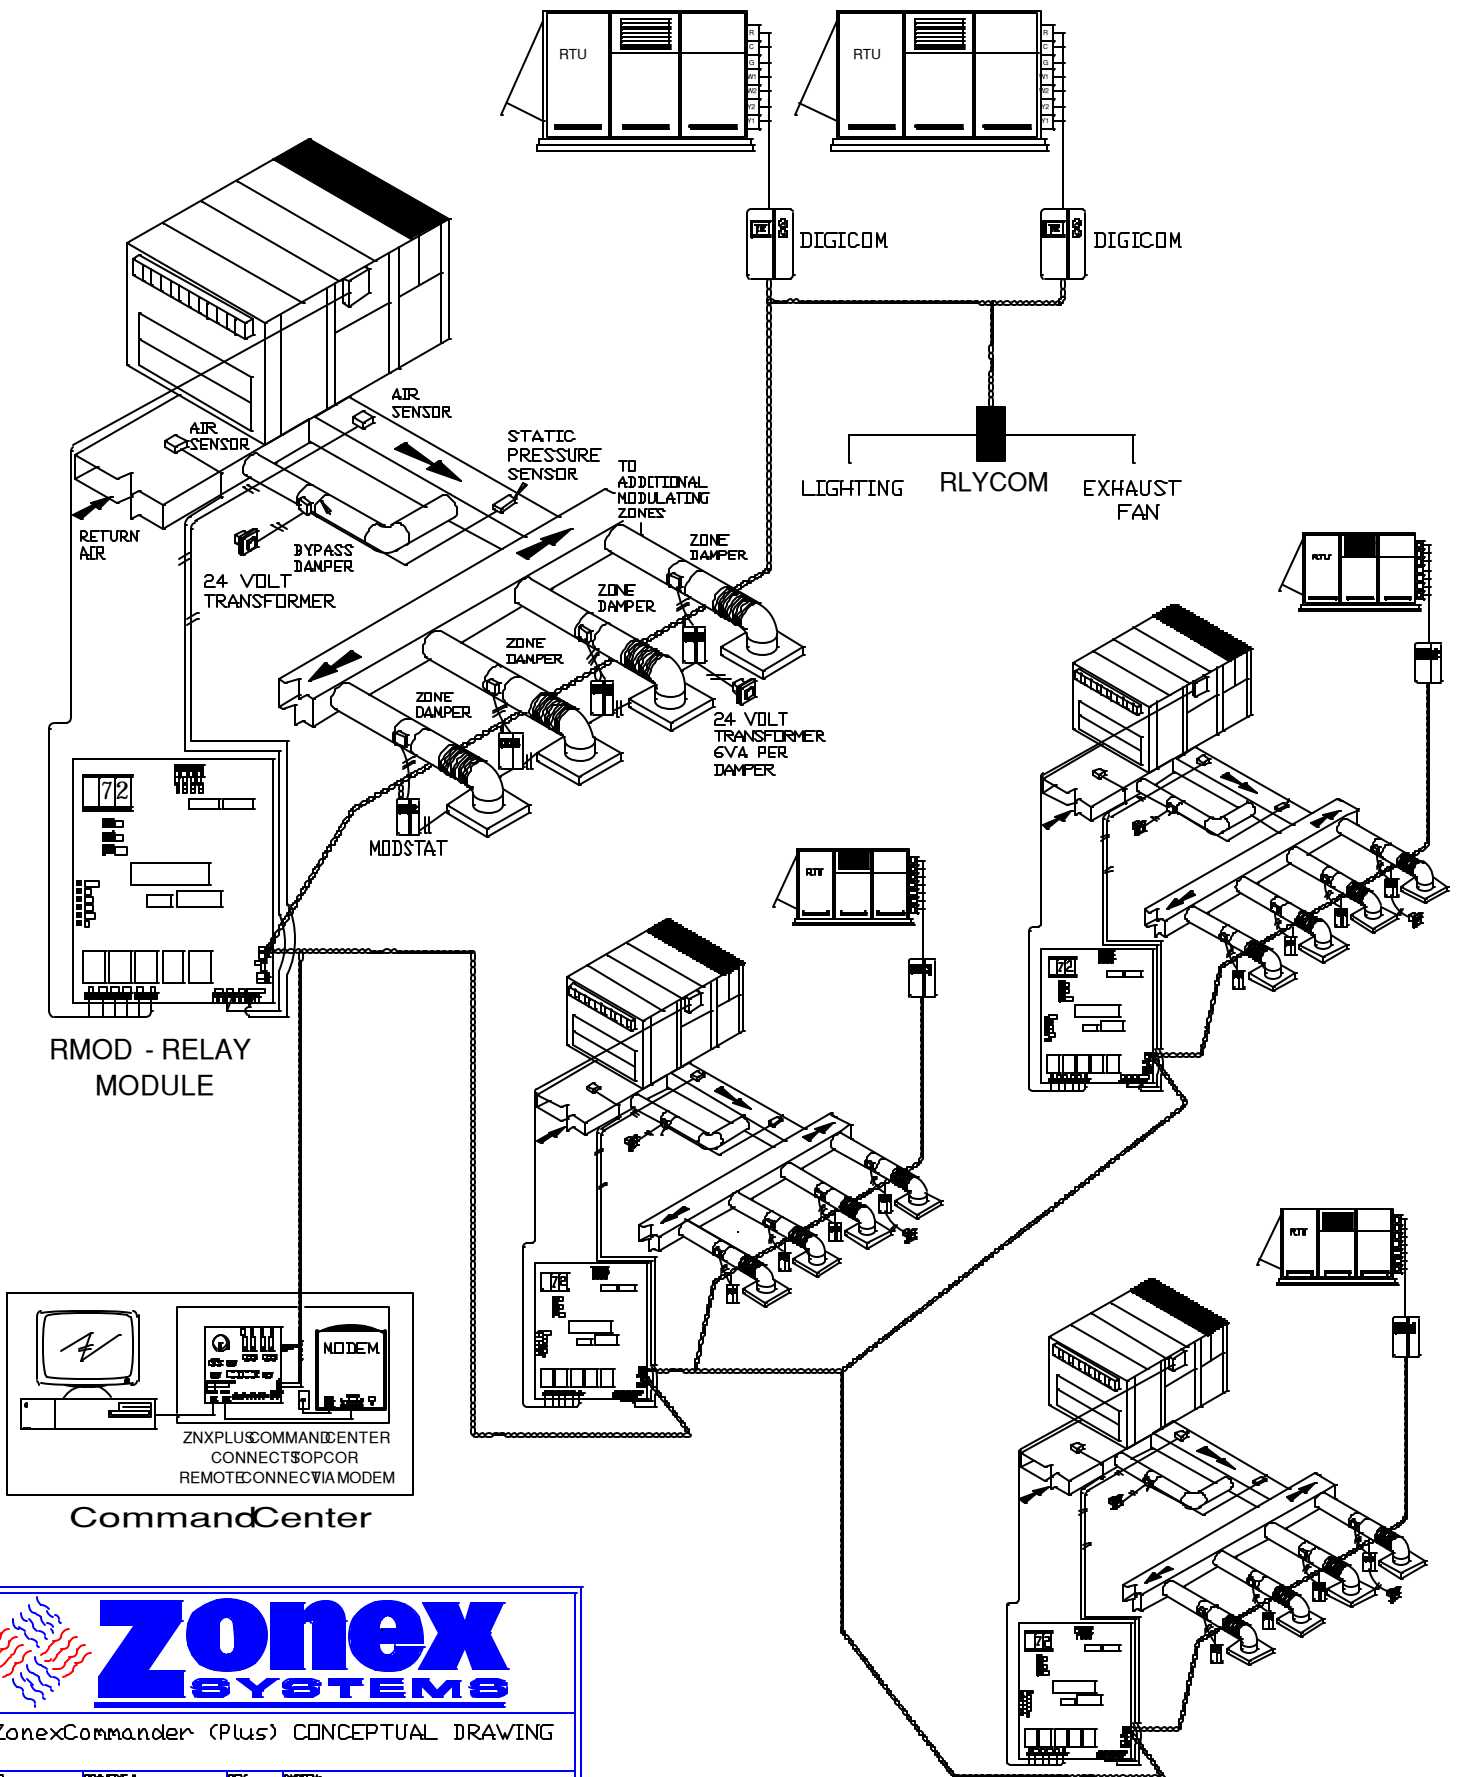

DWG NAME: ZonexCommander (Plus) CONCEPTUAL DRAWING

PROJECT NAME	PROJECT #	REV.	SYMBOL
PAGE OF: 1 OF 1	DATE: 07/22/03	DRAWN: NRH	DWG FILE SAVE AS: ZNXPLUS_CONCEPT.DWG